

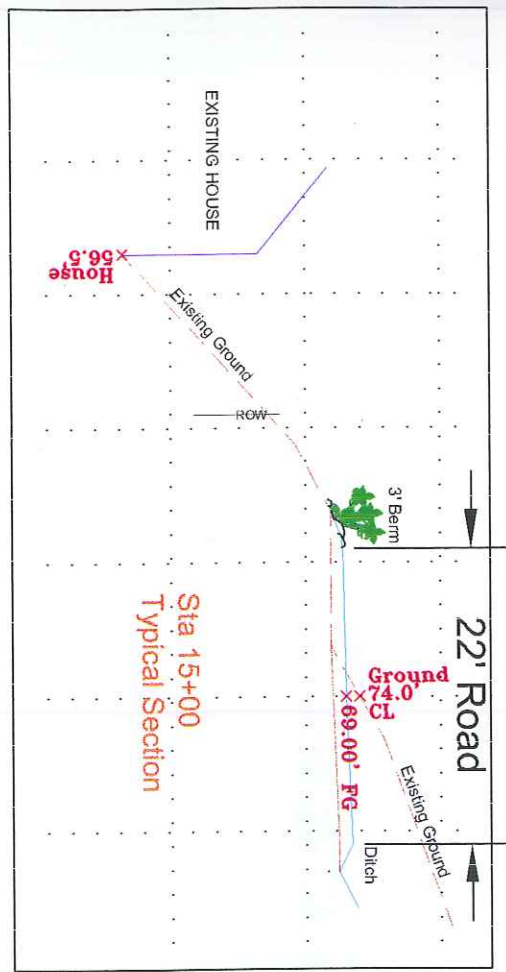


SEE SHEET C 3.0
20' ROADWAY

SEE SHEET C 2.0
22' ROADWAY

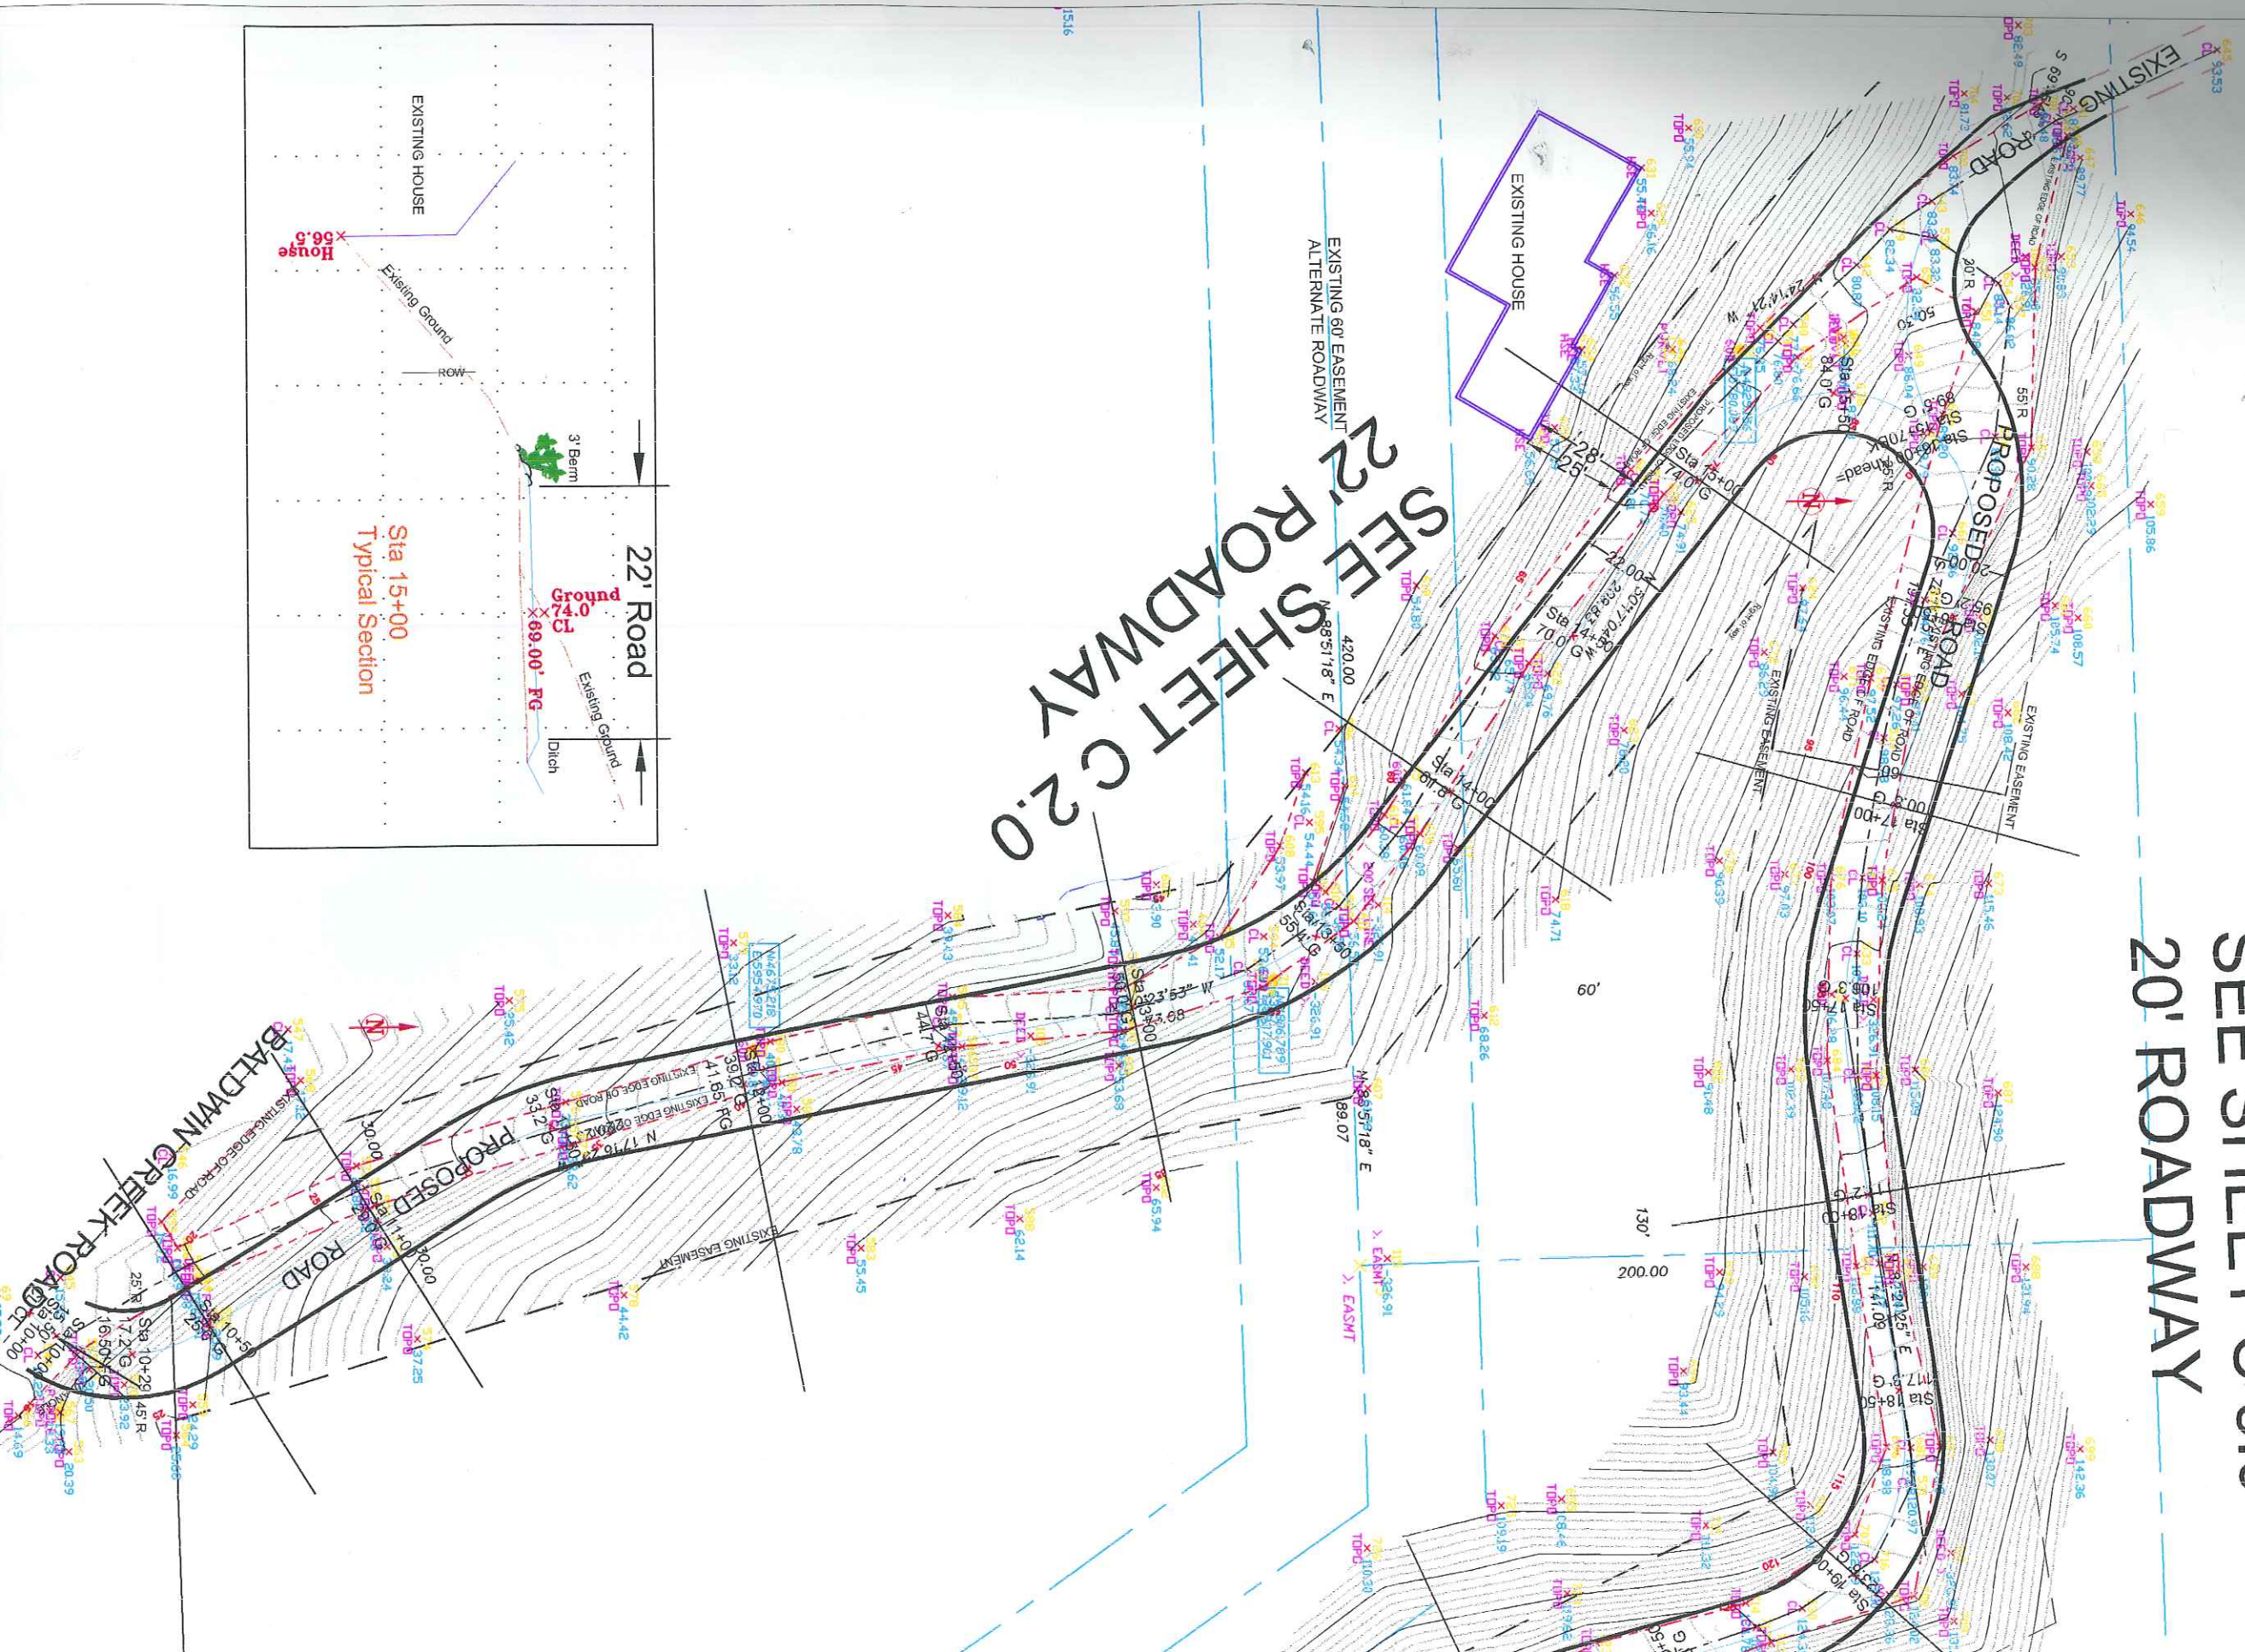

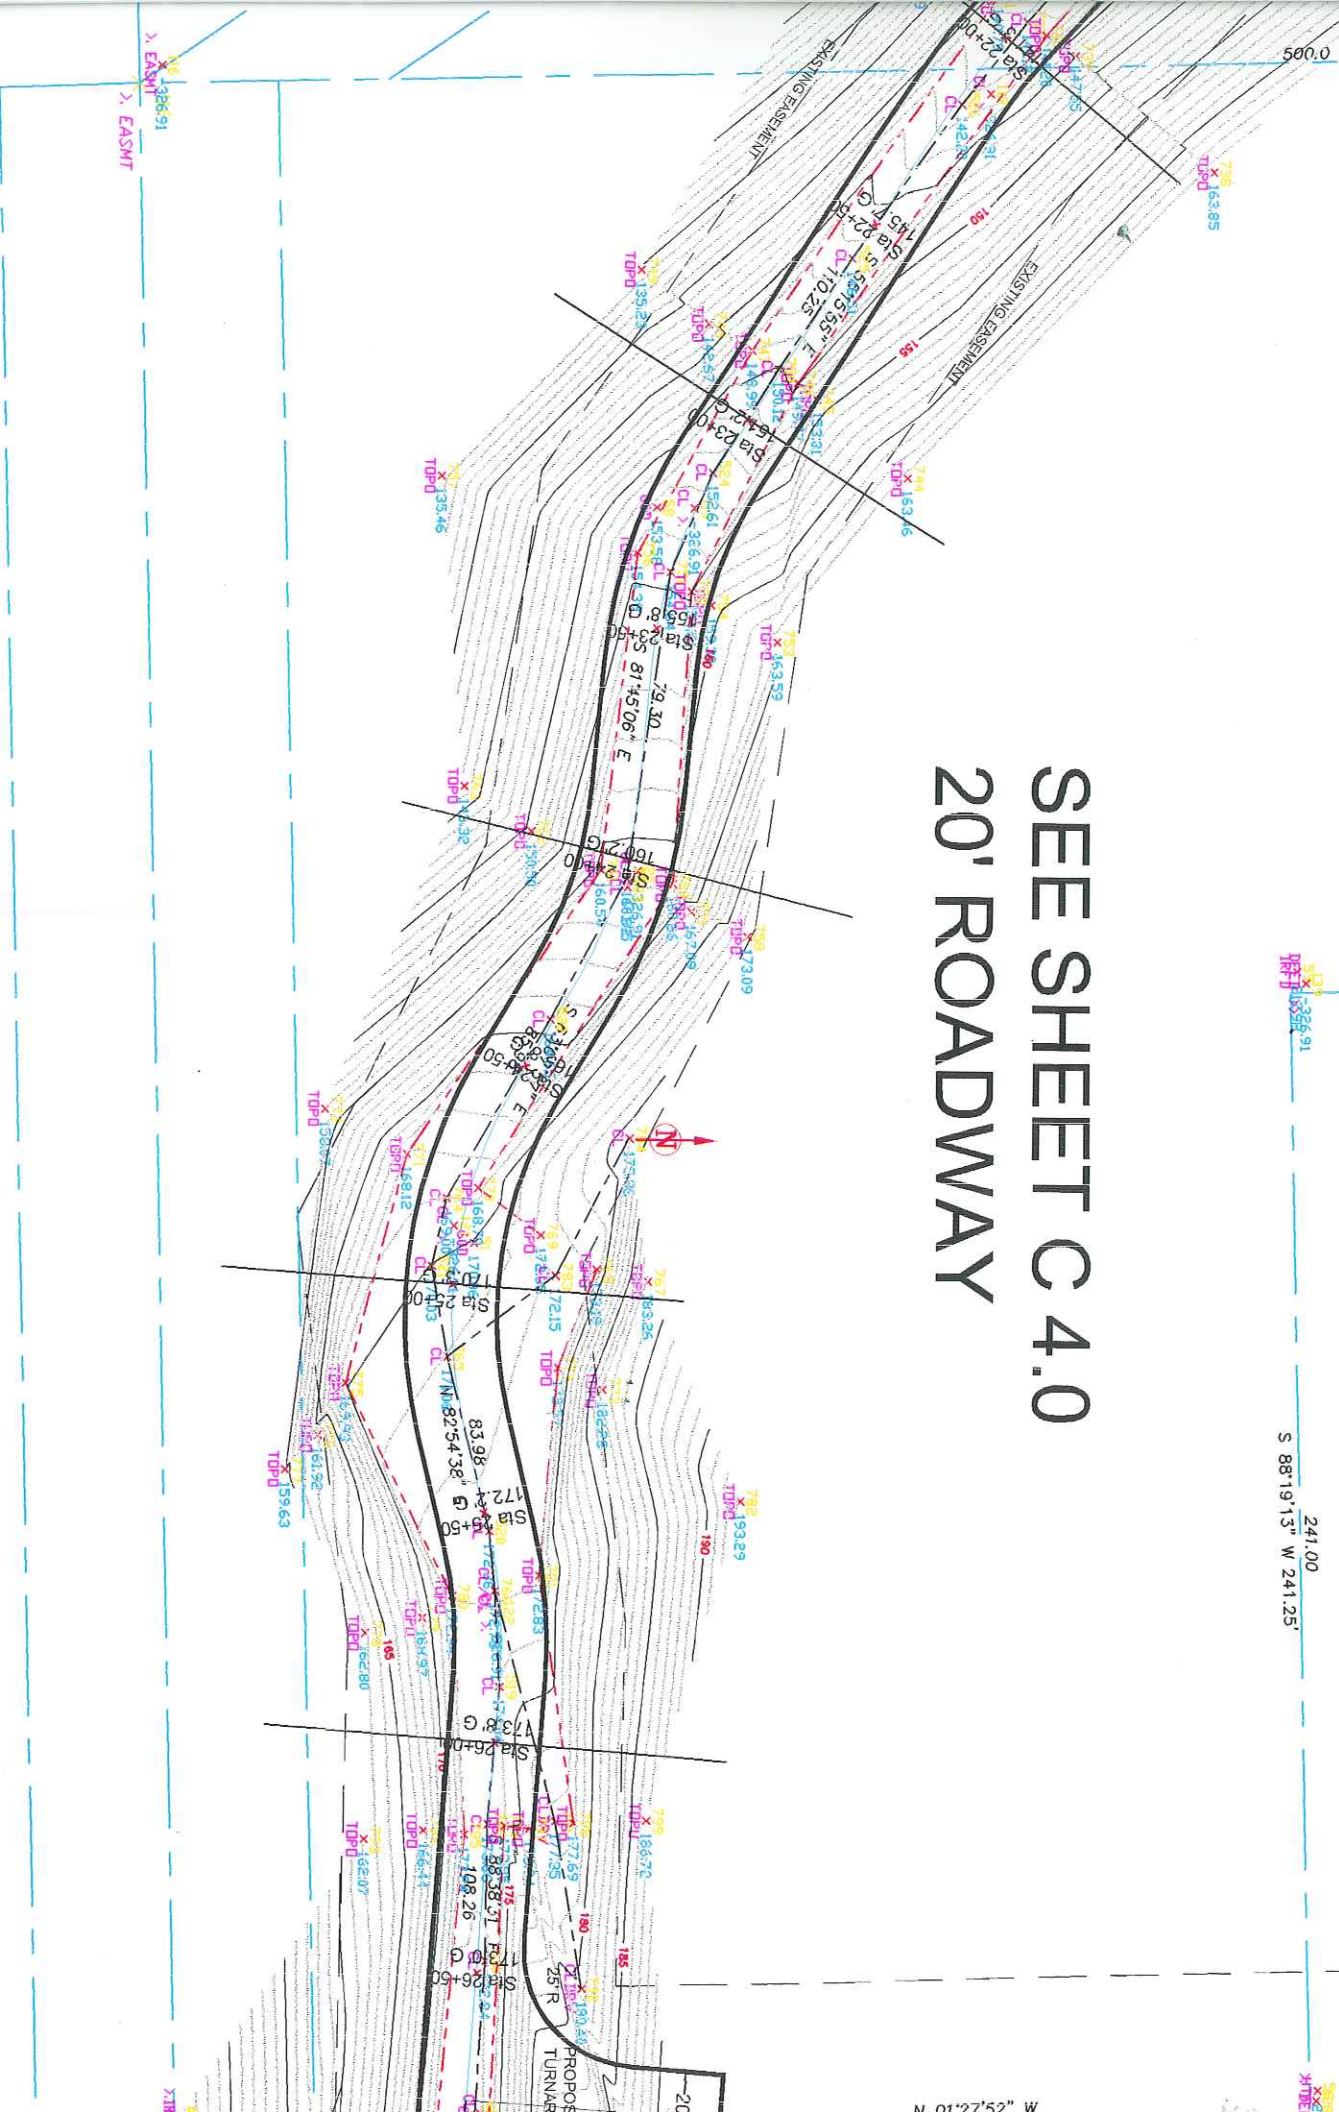

SEE SHEET C 4.0 20' ROADWAY

N 01°27'52" W
255.00

X 1532.91
TOPD

241.00
S 88°19'13" W 241.25'

X 1532.91
TOPD

S 78°30'49" W
109.80






N 01°27'52" W

MANCINI PROPOSED ROADWAY HOOD RIVER, OREGON

REVISIONS:

GENERAL NOTES

